


NOTE:
I.P.S. = Iron Pin Set
I.P.F. = Iron Pin Found
C.M.F. = Concrete Marker Found
C.M.S. = Concrete Marker Set
PL = Property Line
CL = Center Line
T.L. = Traverse Line

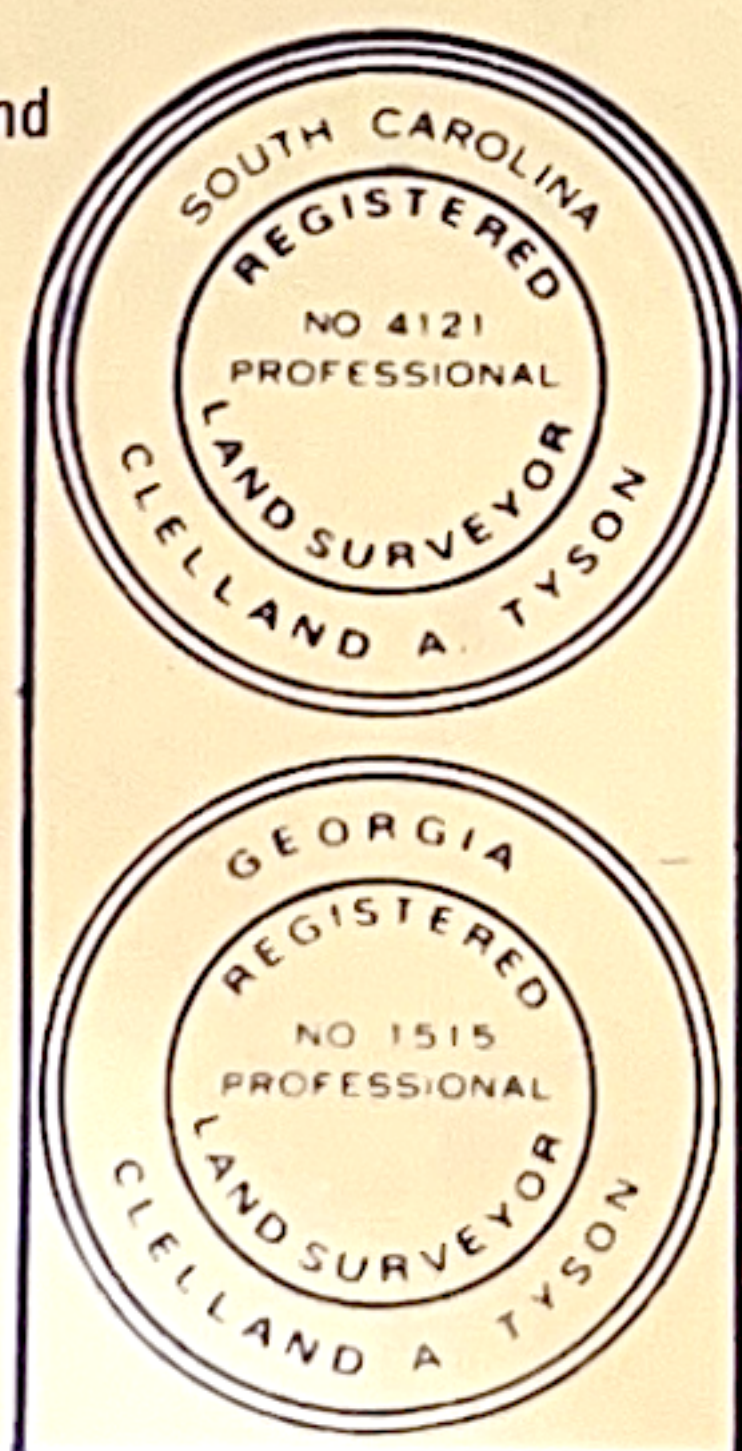

GRAPHIC SCALE	
SURVEY FOR:	
BILLY R. GILLESPIE & RHONDA L. GILLESPIE	
81.51 ACRES	
TOWNSHIP:	DEVELOPMENT
GMD: MINISH (255)	LAND SURVEYING
COUNTY: JACKSON, GA	SUBDIVISIONS
SURVEYED: 25 FEB. 1988	LAZONIA ANDERSON
SCALE: 1" = 300'	
IN MY OPINION THIS IS A CORRECT REPRESENTATION OF LAND PLATTED AND HAS BEEN PREPARED IN CONFORMITY WITH MINIMUM STANDARDS AND REQUIREMENTS OF LAW	
REVISED: 29 MAR., 1988	MEM. GA. ASSN. REG. LAND SURVEYORS
CC: DE	LOCATION MAP
DRWN: PA	
CHKD: CT	
JOB NO. 7007	
FILE NO. 7-C-079	